


VSTUP Z ULICE PŘIVOZU + OKNA Z ULICE

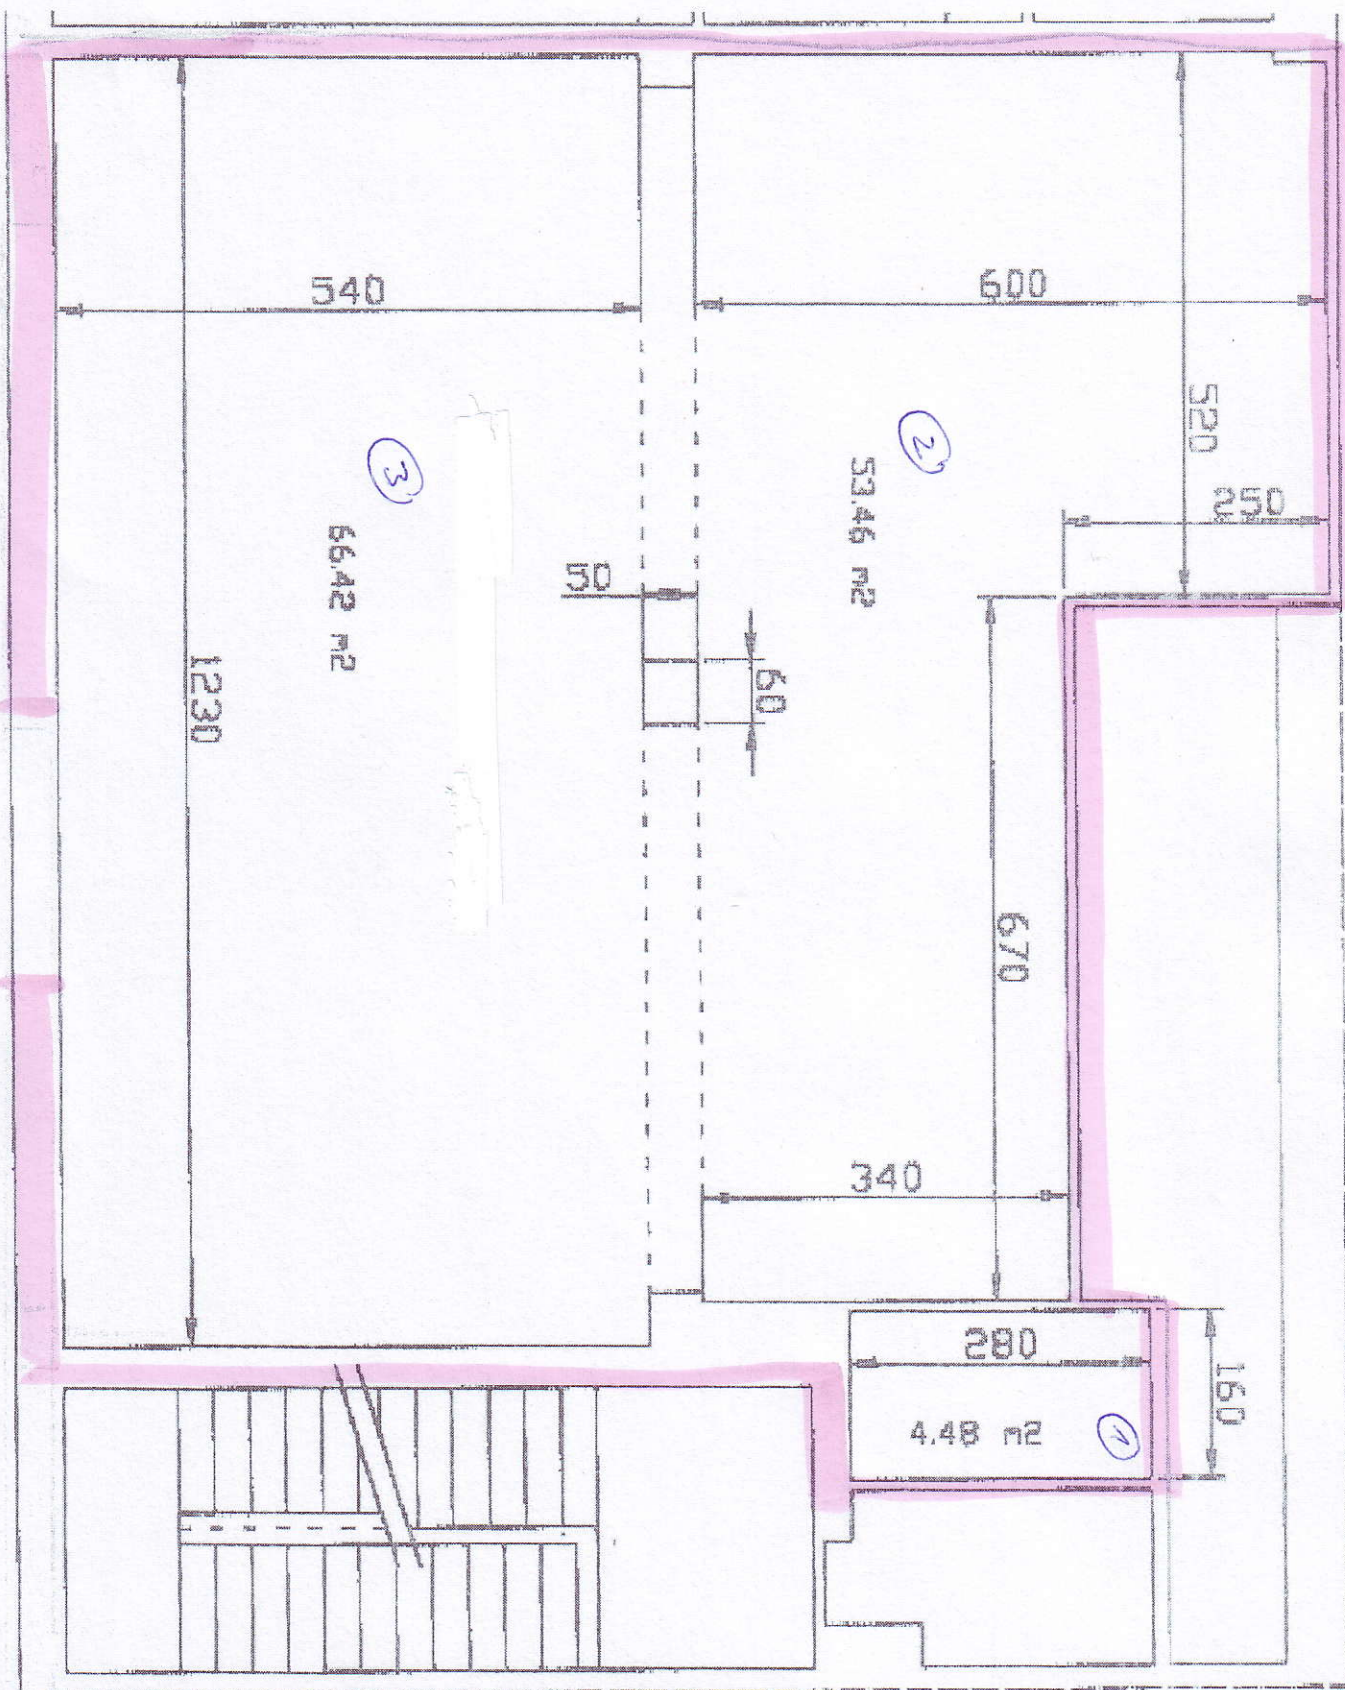

- ① 4,48
- ② 53,46
- ③ 66,42
-
- 124,36 m²